


NAMESTIE SLOBODY 2/2

PODORYS 1. POSCHODIA m 1:50

50

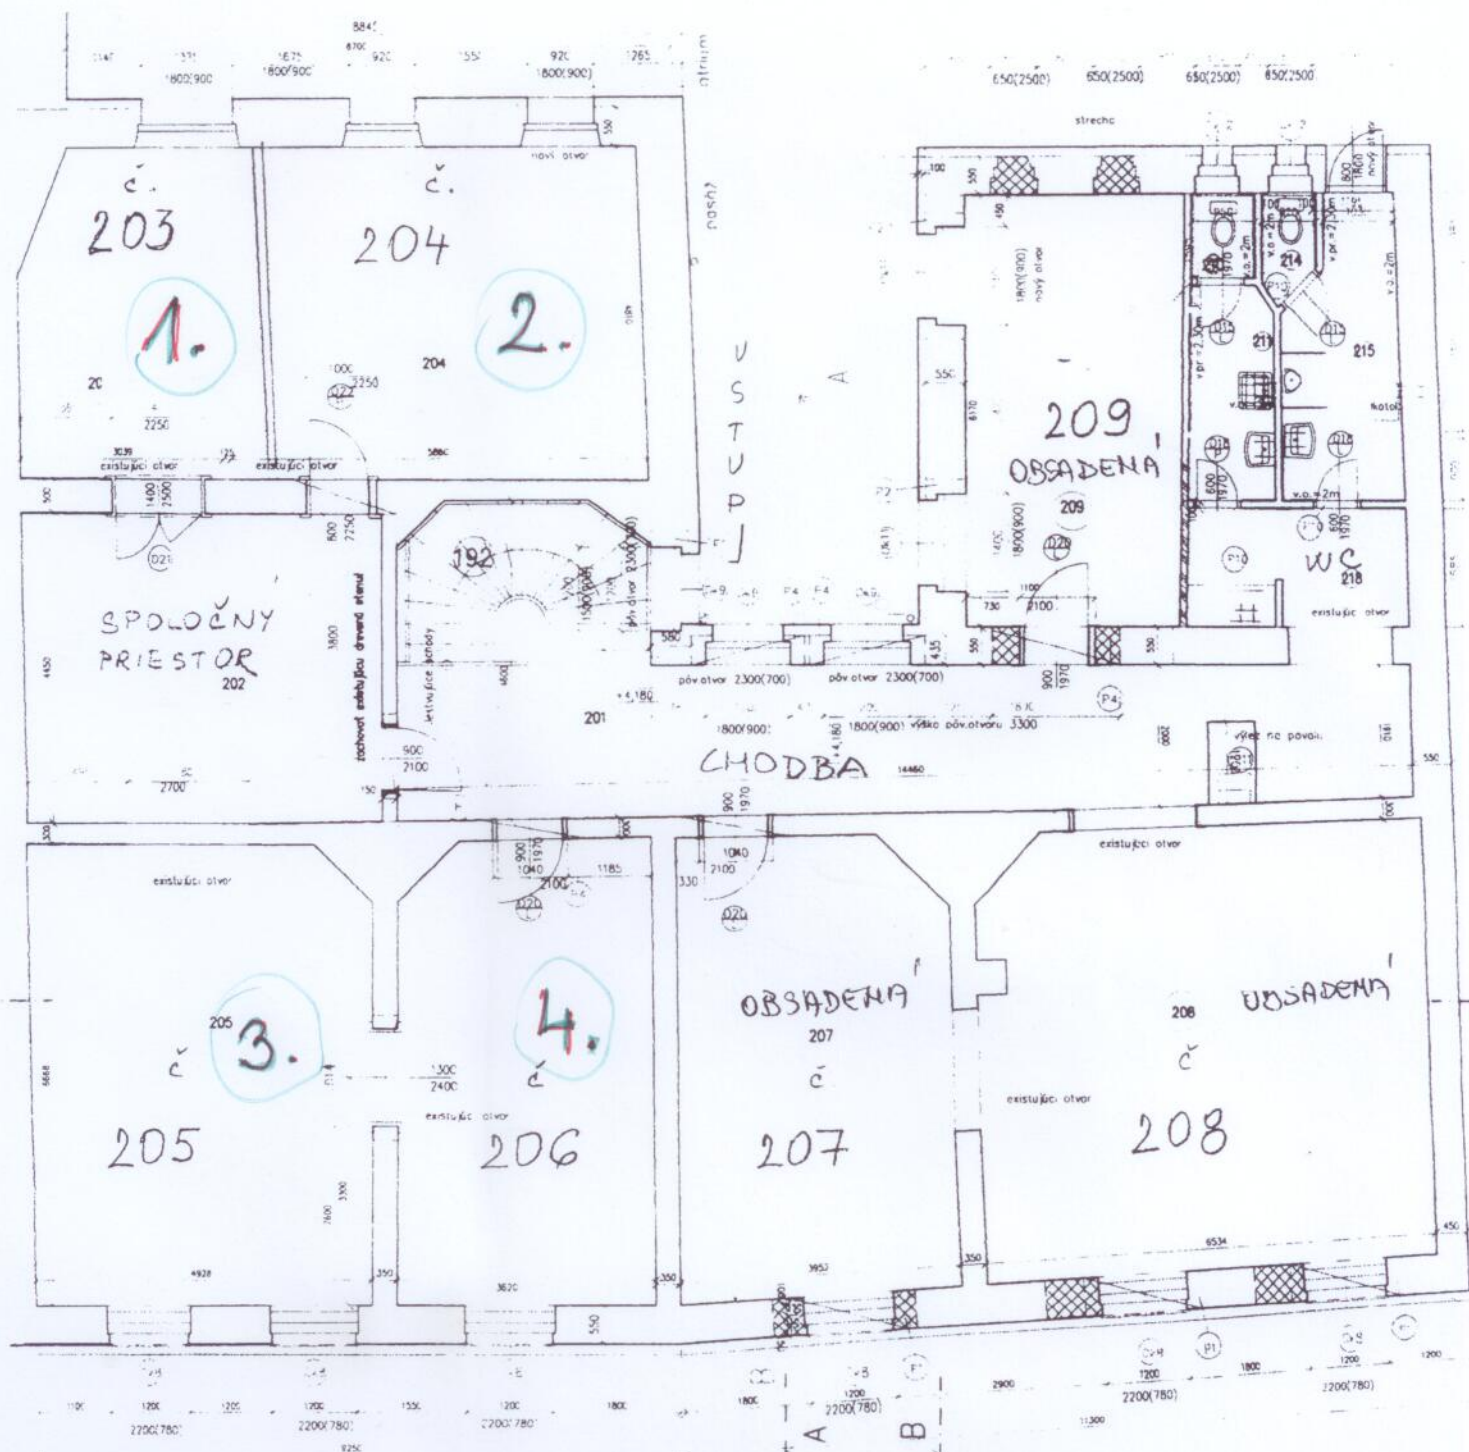

NAMESTIE SLOBODY