


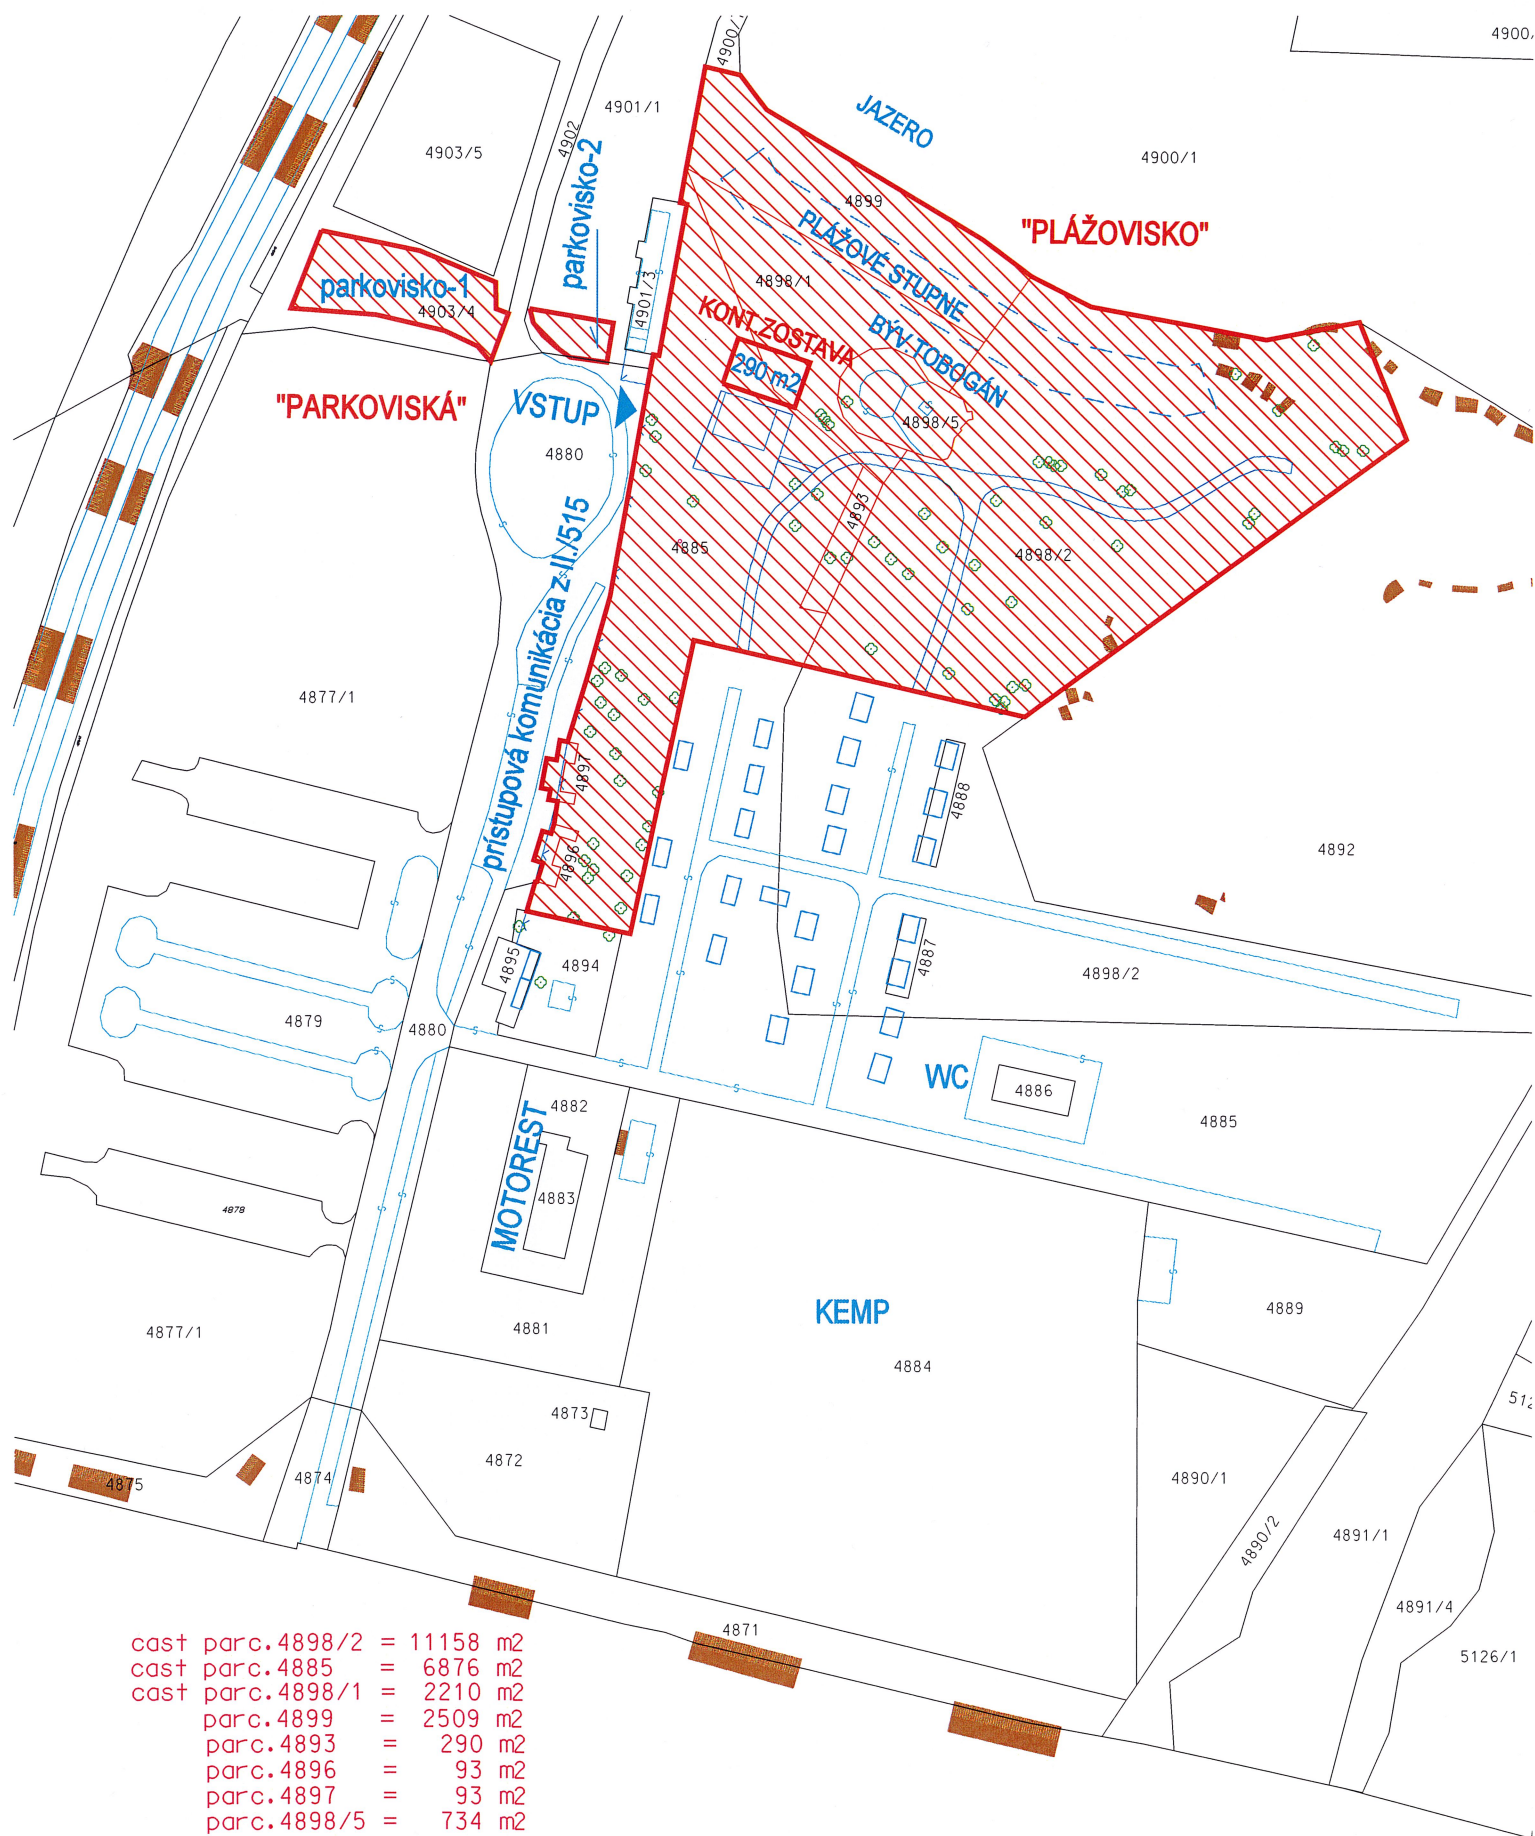

cast parc.4898/2	=	11158 m2
cast parc.4885	=	6876 m2
cast parc.4898/1	=	2210 m2
parc.4899	=	2509 m2
parc.4893	=	290 m2
parc.4896	=	93 m2
parc.4897	=	93 m2
parc.4898/5	=	734 m2

PLAZOVISKO SPOLU : 23963 m2

cast parc.4898/1	=	128 m2
cast parc.4885	=	162 m2

KONTAJ. ZOSTAVA SPOLU : 290 m2

cast parc.4901/1	=	211 m2
cast parc.4903/4	=	1090 m2

PARKOVISKA SPOLU : 1301 m2

**SITUAČNÝ VÝKRES NA PRENÁJOM
AREÁLU "ZELENÁ VODA" - ROK 2022**

Mierka 1 : 2000